


Rev	Description	Date	CHKD
A			
B			

**Notes**

Do not scale off this drawing except for planning purposes  
 Check all dimensions on site before any work commences.  
 All goods, materials and workmanship must conform with current building regulations, british standards and codes of practice.  
 Copyright of this drawing is retained by the architect and it must not be reproduced without her written consent.

Drawing to be printed A3 size

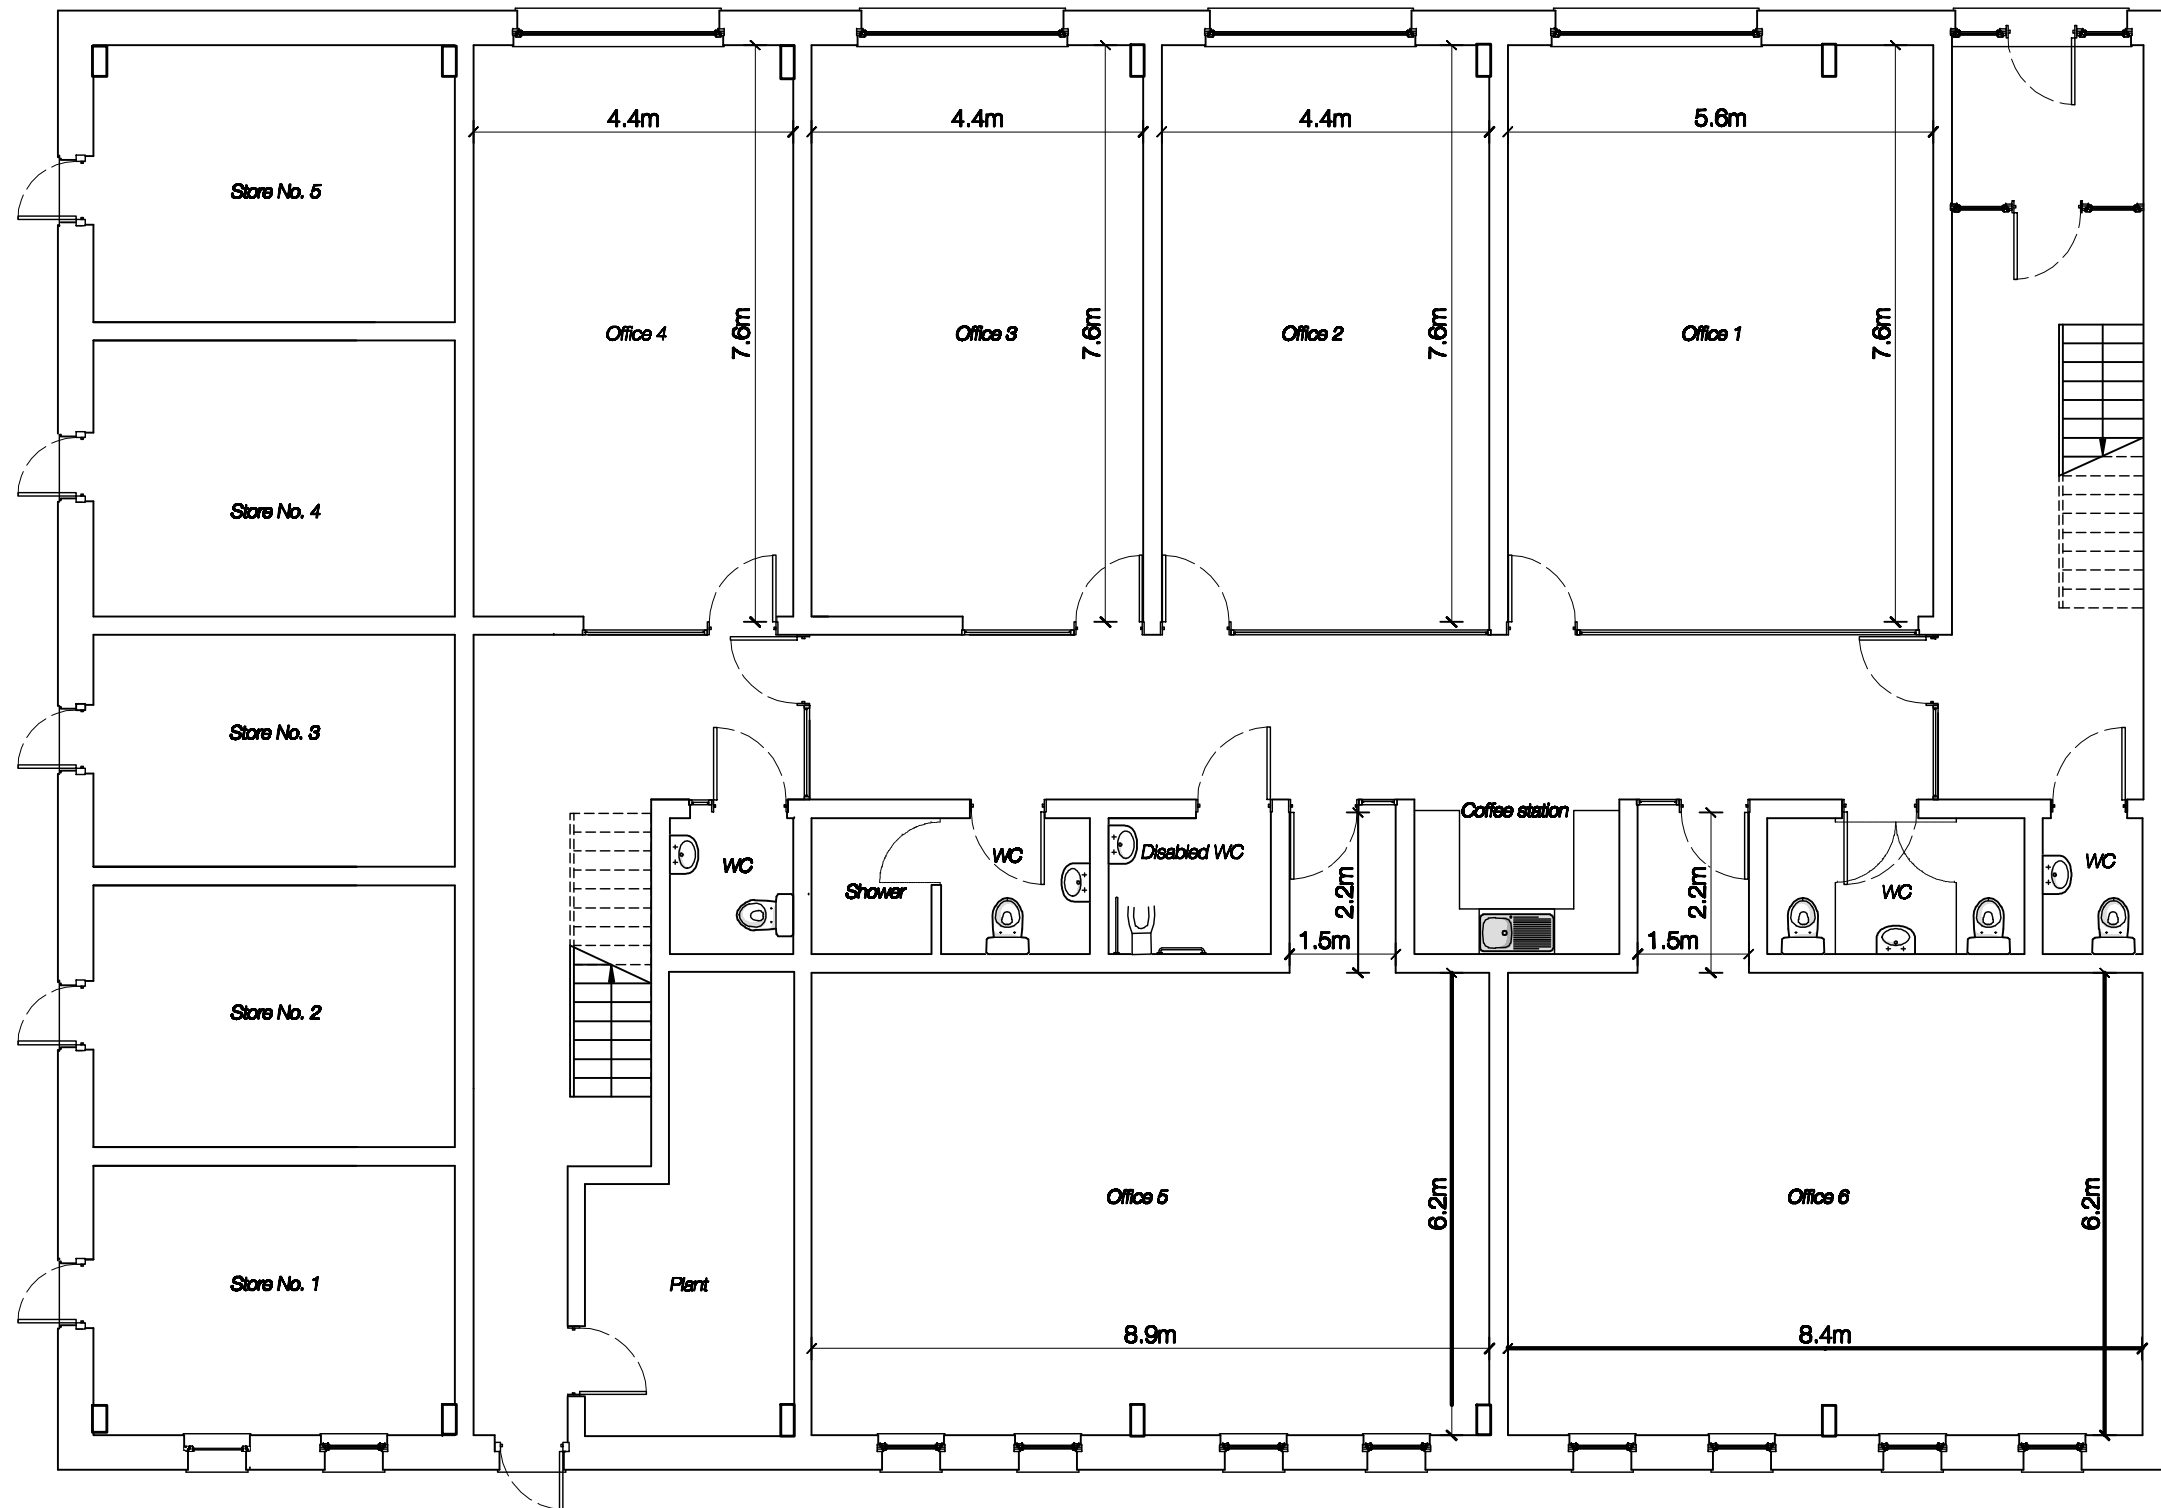

Ground floor plan



Tel: 01444 416 745    info@ecotecture.co.uk  
 www.ecotecture.co.uk

31 Sussex Road    Haywards Heath  
 West Sussex    RH16 4DZ

Client: Philip Fenwick

Chilgrove Business Centre  
 Chilgrove  
 Chichester  
 West Sussex  
 PO18 9HU

Description: Lease plan - ground floor


Scale: 1/100    Date: may '12  
 Drawn: im    Checked:

Drawing No: 142 400a

Notes

Do not scale off this drawing except for planning purposes  
 Check all dimensions on site before anywork commences.  
 All goods, materials and workmanship must conform with current building regulations, british standards and codes of practice.  
 Copyright of this drawing is retained by the architect and it must not be reproduced without her written consent.

Drawing to be printed A3 size

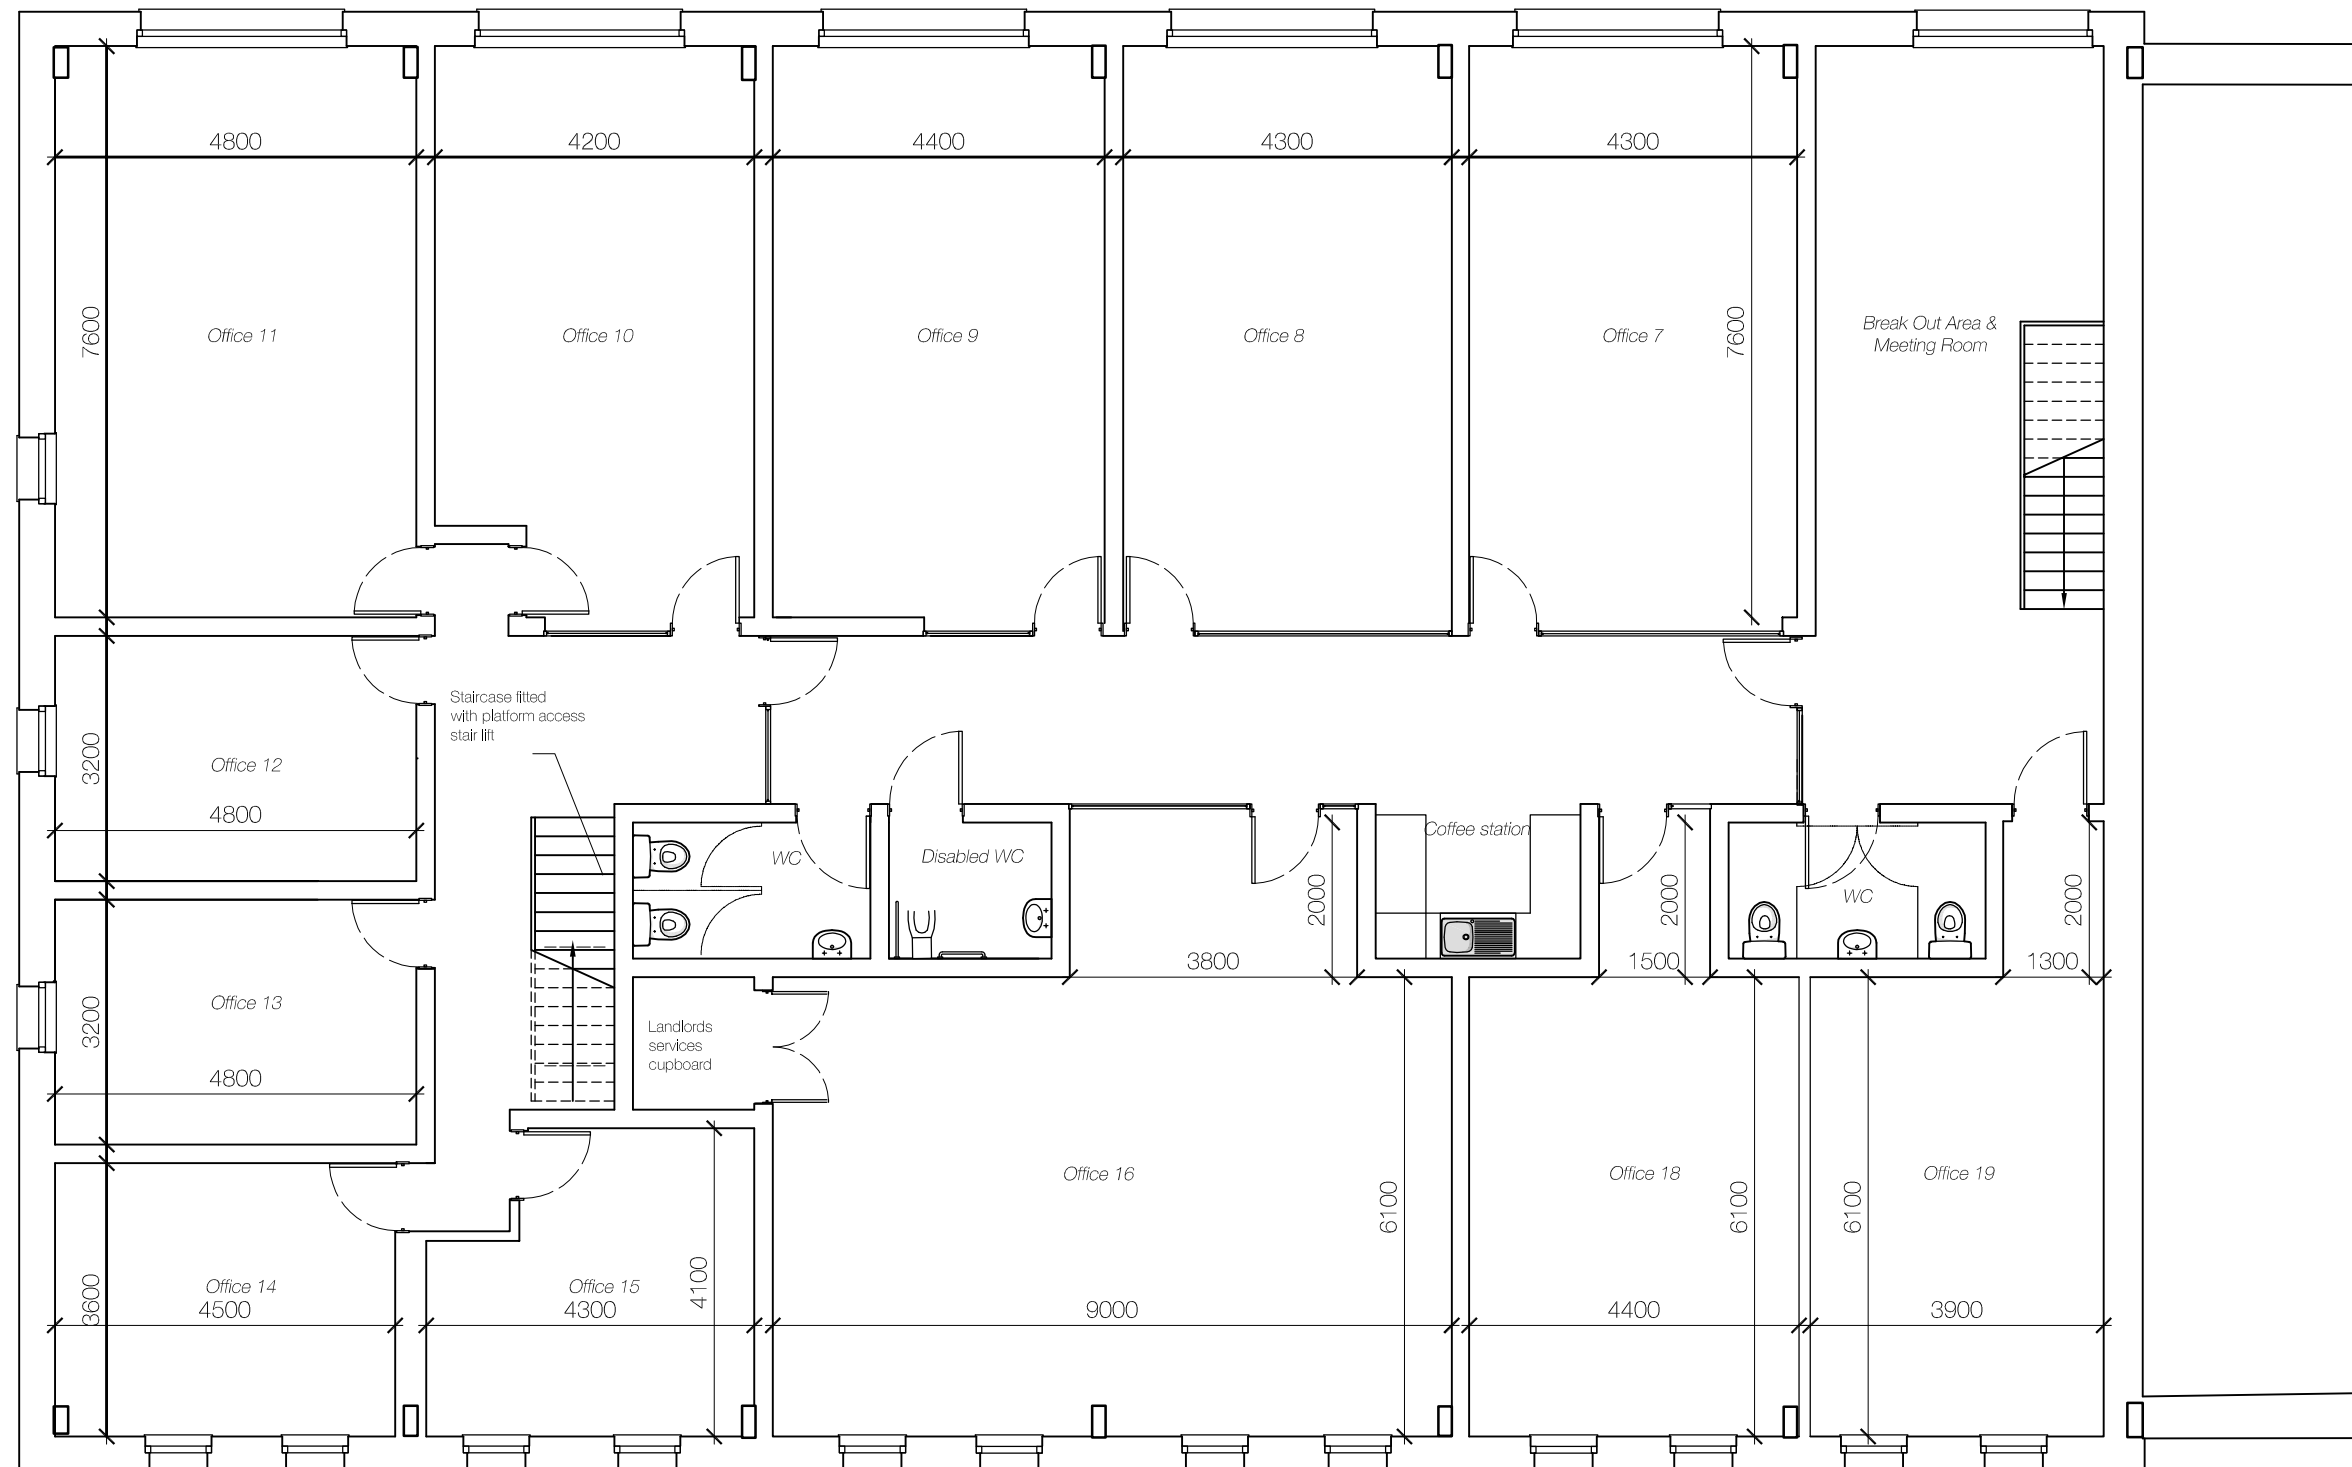

Tel: 01444 416 745 info@ecotecture.co.uk  
 www.ecotecture.co.uk

31 Sussex Road Haywards Heath  
 West Sussex RH16 4DZ

Client: Phillip Renwick

Chilgrove Business Centre  
 Chilgrove  
 Chichester  
 West Sussex  
 PO18 9HU

Description: Lease plan - first floor plan

Scale: 1/100 Date: may '12  
 Drawn: rm Checked:

Drawing No: 142 401d

First floor plan